


COUNTY AND HIGHWAY	ROUTE AND SECTION	CLASS AND AGREEMENT		FEDERAL DIVISION OFFICE	SHEET NUMBER	TOTAL SHEETS
		STATE	FEDERAL			
				WIS. 5N	4.1	

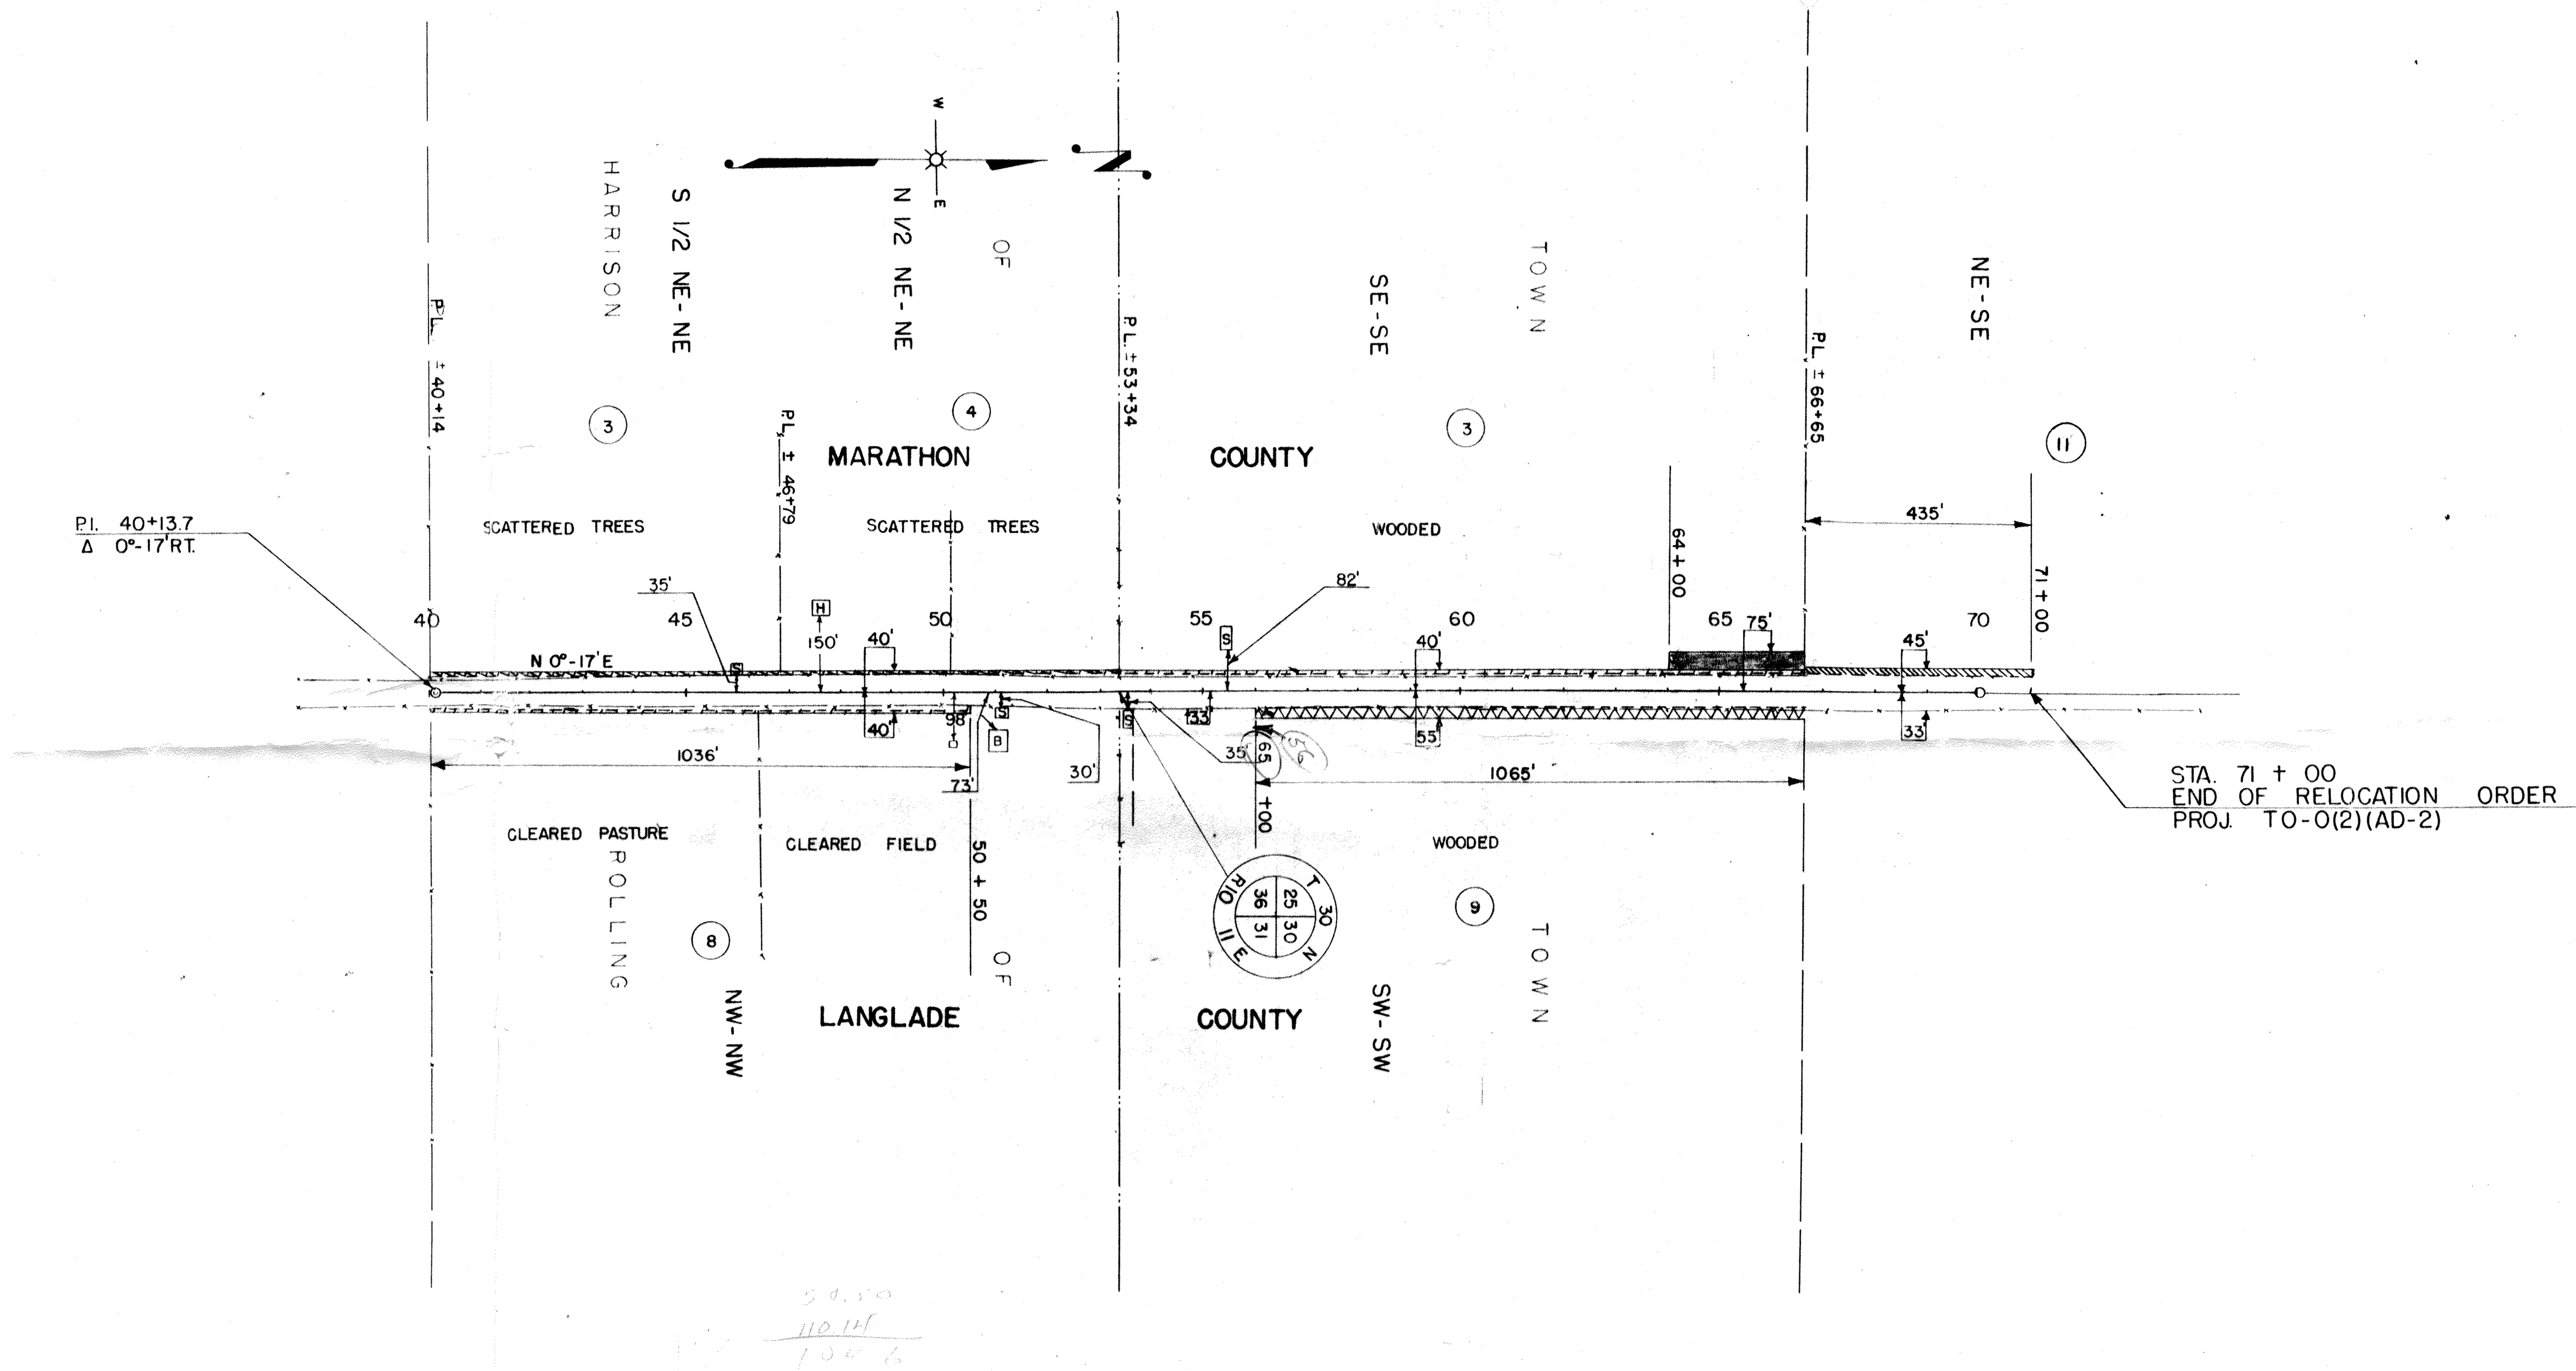

PAR NO	OWNER	ADDRESS	MORTGAGEE	ADDRESS	DESCRIPTION	ACRES REQ'D				INTERESTS	PAR NO	ALSO SHEET
						IMP.	UNIMP.	MARSH.	TOTAL			
3	FRANK G. BERAN	ANIWA, WIS. R.R.1			S1/2 - N.E.-N.E. SEC. 36, T30N, R10E		.11		.11		3	
4	CHANCY NICHOLS	927 W. DAKIN, CHICAGO ILL.			N1/2 - " " " " " "		.11		.11		4	
3	FRANK G. BERAN	ANIWA, WIS. R.R.1			S.E.-S.E. SEC. 25, " " " "		.32		.32	SLOPE EASEMENT	3	
8	WILLIAM H. MEIDL	ANIWA, WIS.			N.W. NW. SEC. 31, " " " "	.17			.17		8	
9	JOSEPH, ROY & ERVIN GUENTHNER (JOINT TENANTS)	R.R.1 ANIWA, WIS.			S.W.-S.W. SEC. 30, " " " "		.54		.54		9	
11	DANIEL R. KUFUHL	ANTIGO, RR 3			N.E.-S.E. SEC. 25, " " " "		.12		.12		11	

RECORD # 40486
 LANGLADE COUNTY SURVEYORS OFFICE
 DATE FILED: 5/10/10 BY: J. T. W. J.

STATE HIGHWAY COMMISSION OF WISCONSIN
PLAT OF RIGHT OF WAY REQUIRED
PROJECT T O-O(2)(AD-2)
S.T.H. 52 - C.T.H. "G" ROAD
C.T.H. "HH" MARATHON & LANGLADE COUNTIES
SCALE
0' 200' 400'
LENGTH=1.341 MILES
DATED MAY 29, 1953