


COUNTY AND HIGHWAY	ROUTE AND SECTION	CLASS AND AGREEMENT		FEDERAL DIVISION OFFICE	SHEET NUMBER	TOTAL SHEETS
34.6	715.0	STATE	FEDERAL	4	4.8	

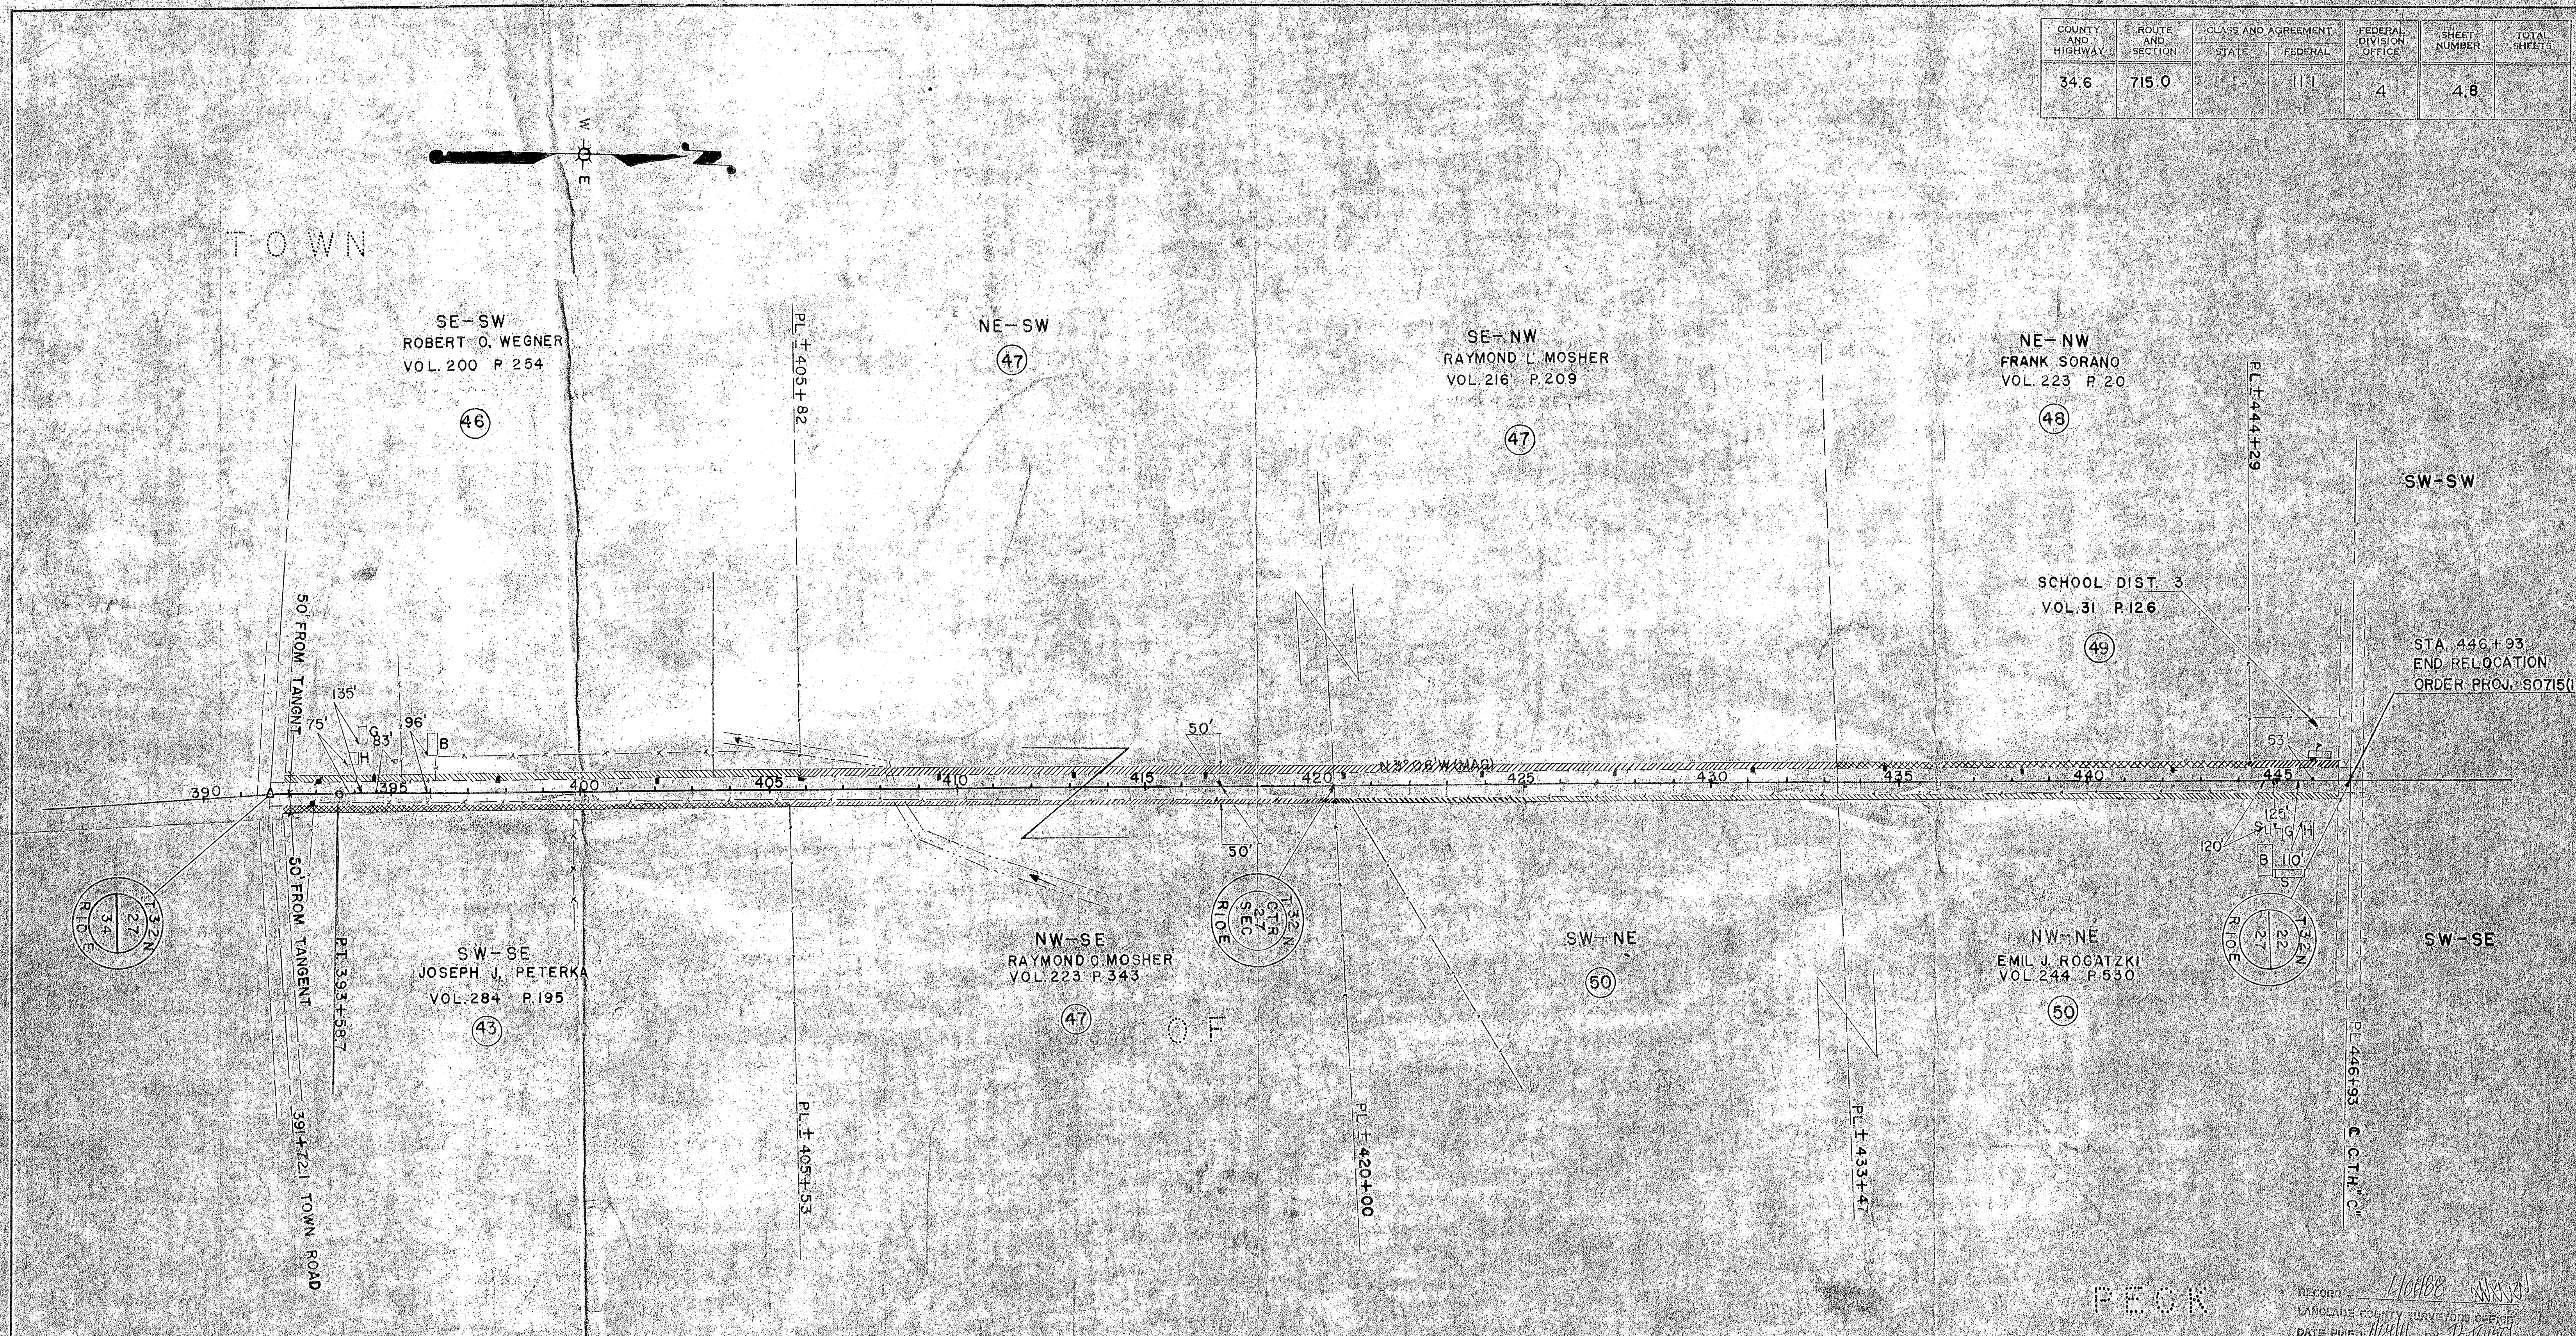

NOTE: ACQUIRE EASEMENTS FOR HIGHWAY PURPOSES EXCEPT AS OTHERWISE NOTED

PAR. NO.	OWNER	ADDRESS	DESCRIPTION	INTEREST REQUIRED	ACRES REQ'D	ALSO SHEET	PAR. NO.
43	JOSEPH J. PETERKA & MARGARET F. (HW)	DEERBROOK	SW-SE SEC 27 T32N R10E		0.53	4.7	43
46	ROBERT O. WEGNER & EVELYN (HW)	"	SE-SW		0.54		46
47	RAYMOND L. MOSHER & LIBBY (HW)	"	NE-SW, SE-NW, NW-SE SEC 27 T32N R10E		1.64		47
48	FRANK SORANO & NANCY (HW)	"	PT. NE-NW		0.42		48
49	SCHOOL DISTRICT #3 TOWN OF PECK	"	PT. NE-NW		0.09		49
50	EMIL J. ROGATZKI & MARY A. (HW)	DEERBROOK	SW-NE, NW-NE		1.05		50

RECORD 110488
 LANGLADE COUNTY SURVEYORS OFFICE
 DATE FILED 11/24/11 BY: [Signature]

STATE HIGHWAY COMMISSION OF WISCONSIN
 PLAT OF RIGHT OF WAY REQUIRED
 PROJECT S 0715 (1)
 C.T.H. "Y" C.T.H. "C" ROAD
 C.T.H. "H" LANGLADE COUNTY
 IBM NOTES
 SCALE 0 200 400
 LENGTH 8.465 MILES
 REVISED APR. 20, 1960
 REVISED SEPT. 8, 1959