


SCALE 1" = 200'

A horizontal graphic scale bar with alternating black and white segments. It is marked with '0' at the left end, '200'' in the middle, and '400'' at the right end. The text 'SCALE 1" = 200'' is printed vertically to the left of the bar.

BASIS OF BEARINGS
BEARINGS ARE BASED ON THE WEST
LINE OF THE SE1/4 OF SECTION 34.

LEGEND

- LEGEND**
- | | |
|---|--------------------------------|
| ⊗ | ALUMINUM CAPPED MONUMENT FOUND |
| ● | 3/4" REBAR SET 1.50 LBS/FT |
| ○ | 1" IRON PIPE FOUND |
| ⦿ | 3/4" IRON ROD FOUND |
| ⊙ | BRASS CAPPED MONUMENT FOUND |
| ⊗ | 1 1/4" IRON ROD FOUND |
|) | RECORD BEARING OR DISTANCE |
|] | CALCULATED BEARING OR DISTANCE |

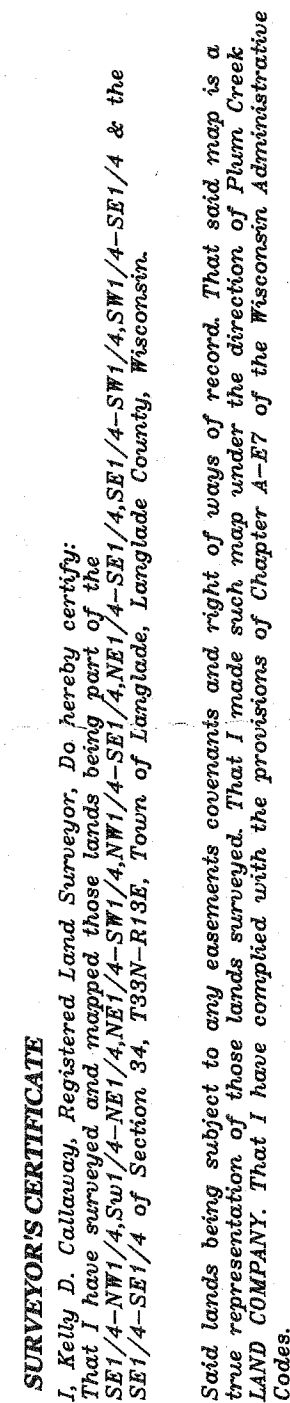

11-14-2011

WISCONSIN LAND SURVEYOR STEVENSON
NORTH D. GALLAWAY 3-257
WM
Kathy D. Callaway RLS # 2397

RECORD # 40491
 LANGLADE COUNTY SURVEYORS OFFICE
 DATE FILED: 3/1/12 BY: D. TWIST

CALLAWAY LAND SURVEYING
340 SECOND ST. NORTH
STEVENS POINT, WI 54481
OFFICE 715-345-6962 MOBILE 715-347-LAND
EMAIL kelly@callawaylandsurveying.com

SURVEYOR'S NOTE(S)

THE LINES SHOWN AS BEING APPROXIMATELY 300 FEET FROM THE ORDINARY HIGH WATER MARK HAS BEEN CALCULATED USING AN UNRECORDED SURVEY BY MSA. THE AREAS SHOWN AS +/- HAVE BEEN CALCULATED USING THIS LINE AND ARE NOT TO BE CONSIDERED EXACT. THESE AREAS AND LINES ARE SHOWN FOR INFORMATION PURPOSES ONLY AND NO GUARANTEE IS EXPRESSED FOR THE ACCURACY OF SAID LINES AND AREA CALCULATIONS.

JOB NO.: 11-079
SHEET 1 OF 1