

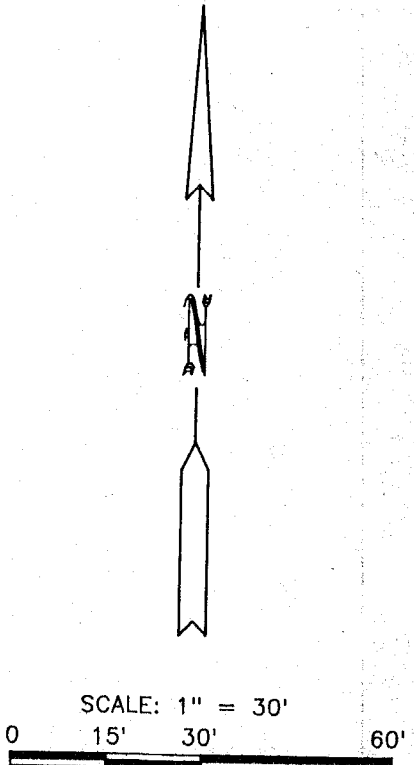


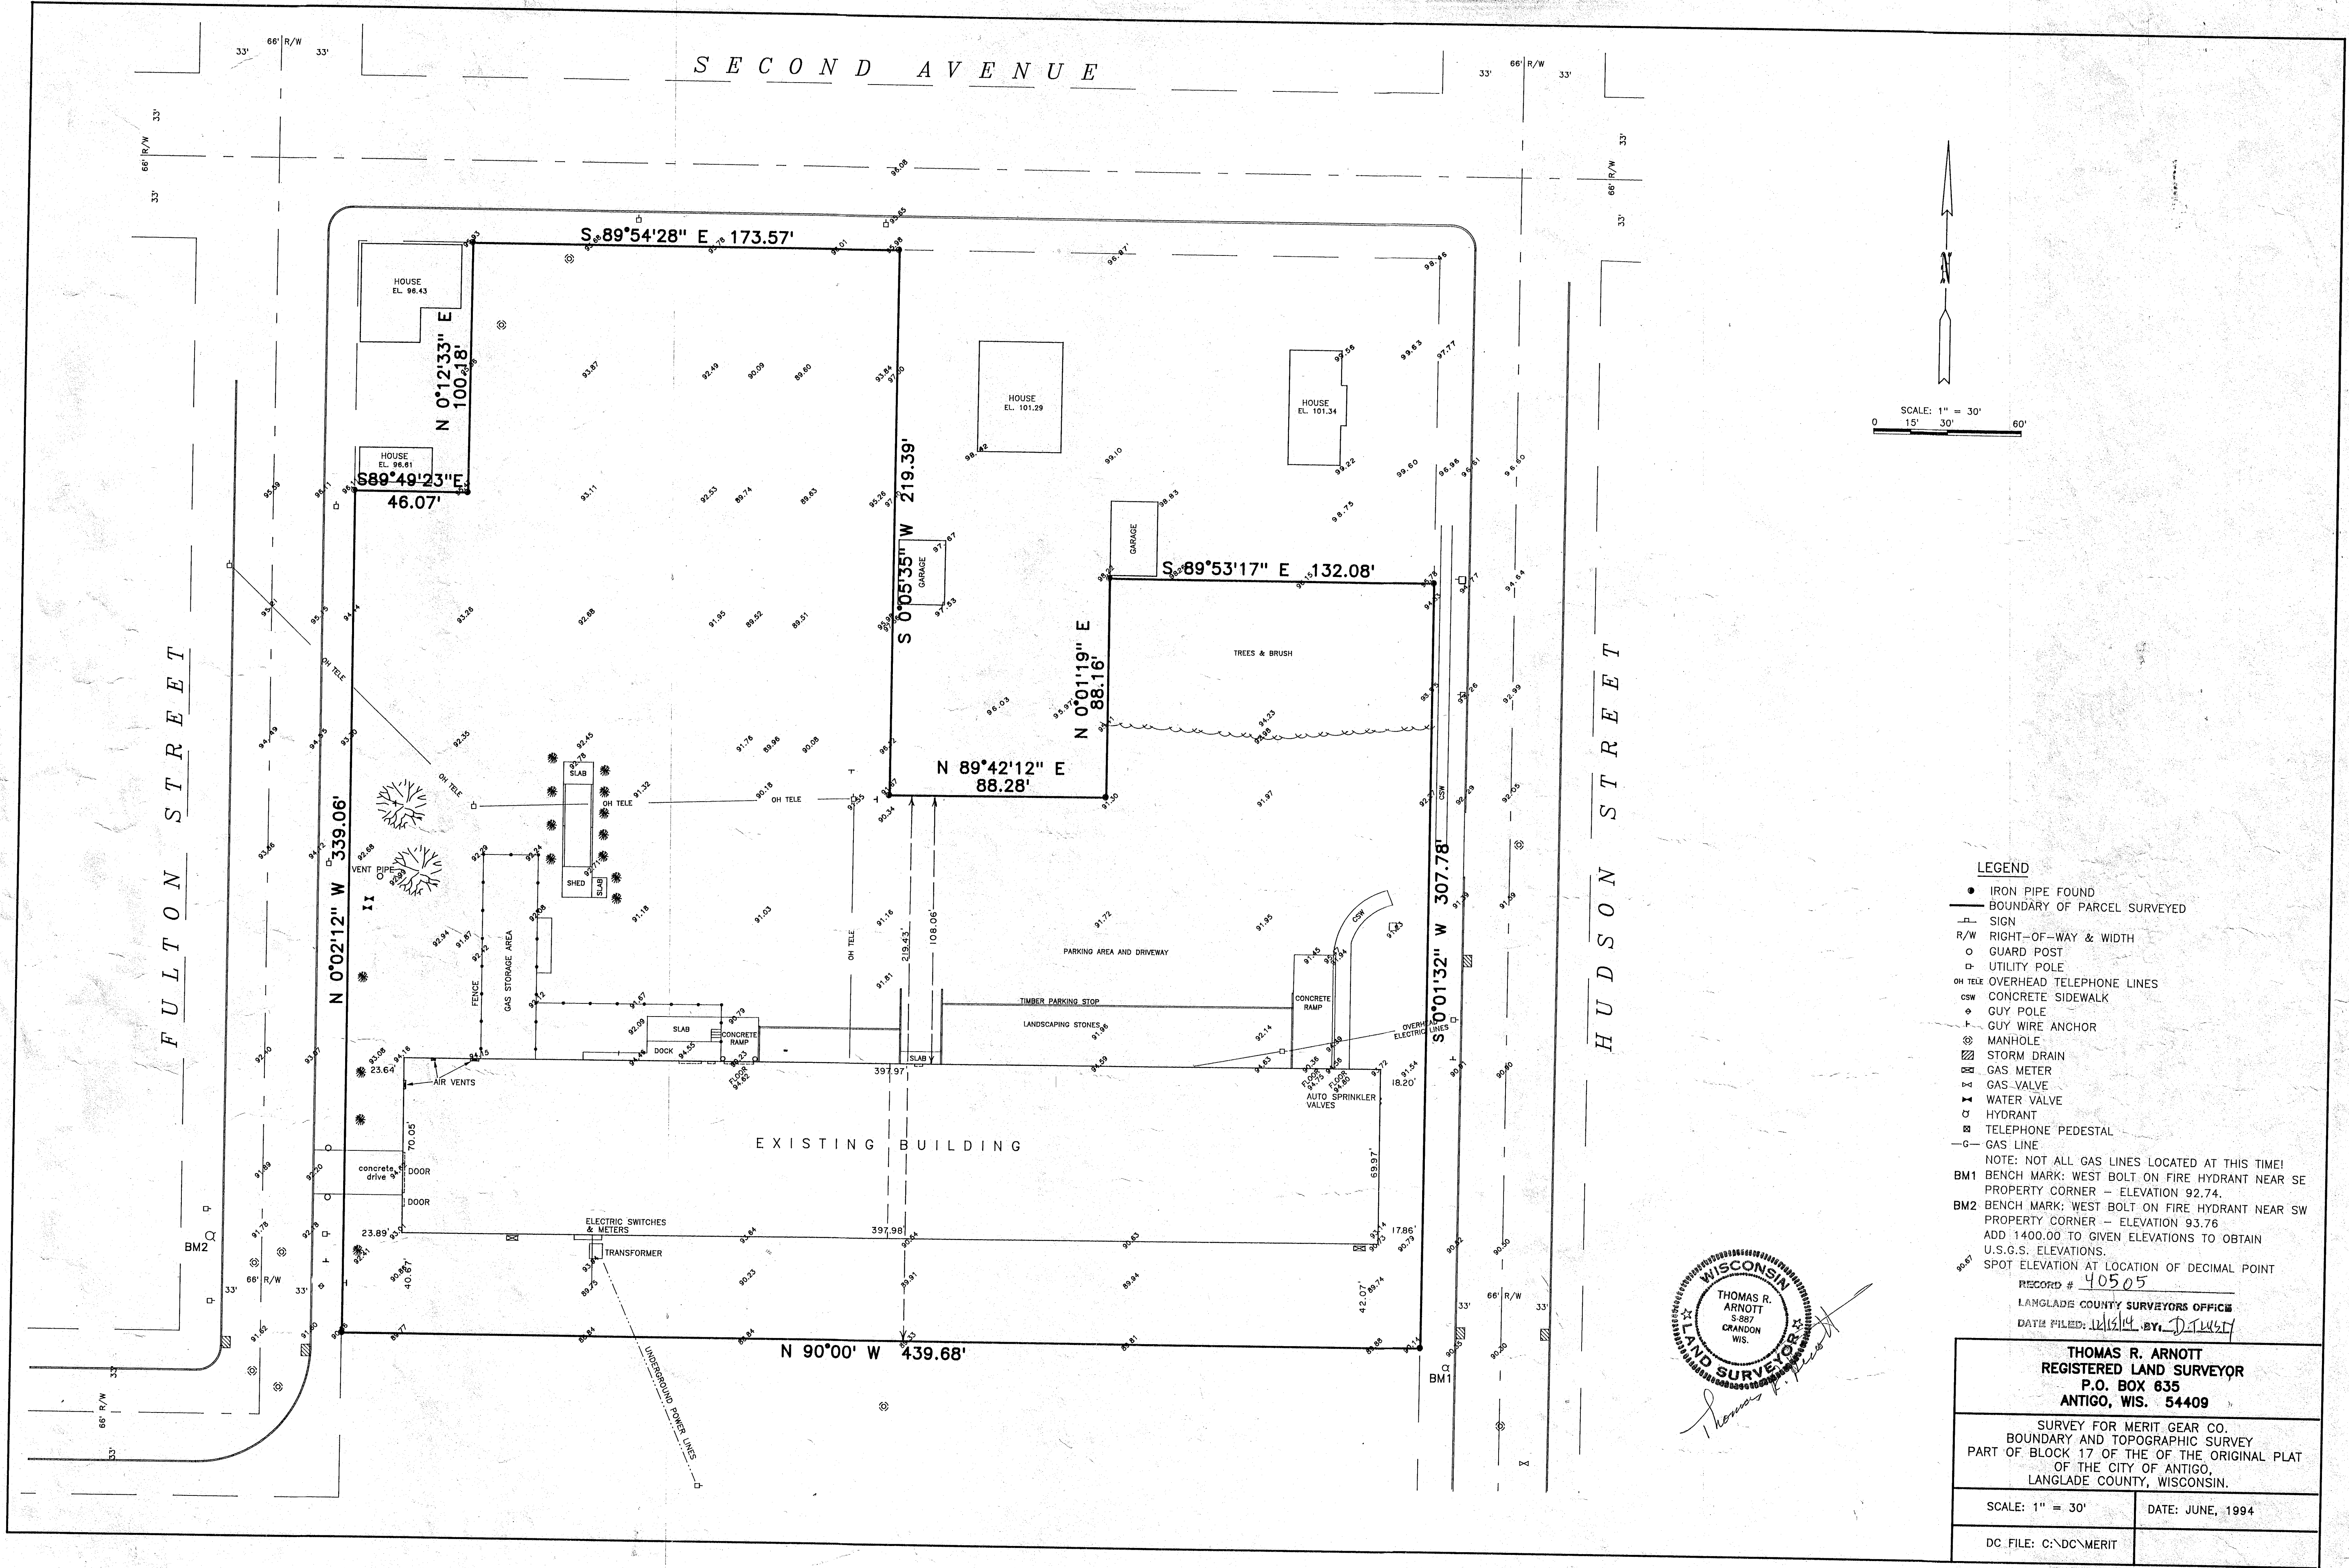

- LEGEND**
- IRON PIPE FOUND
 - BOUNDARY OF PARCEL SURVEYED
 - SIGN
 - R/W RIGHT-OF-WAY & WIDTH
 - GUARD POST
 - UTILITY POLE
 - OH TELE OVERHEAD TELEPHONE LINES
 - CSW CONCRETE SIDEWALK
 - ◇ GUY POLE
 - GUY WIRE ANCHOR
 - ⊗ MANHOLE
 - ⊗ STORM DRAIN
 - ⊗ GAS METER
 - ⊗ GAS VALVE
 - ⊗ WATER VALVE
 - ⊗ HYDRANT
 - ⊗ TELEPHONE PEDESTAL
 - GAS LINE
- NOTE: NOT ALL GAS LINES LOCATED AT THIS TIME!
- BM1 BENCH MARK: WEST BOLT ON FIRE HYDRANT NEAR SE PROPERTY CORNER — ELEVATION 92.74.
- BM2 BENCH MARK: WEST BOLT ON FIRE HYDRANT NEAR SW PROPERTY CORNER — ELEVATION 93.76
- ADD 1400.00' TO GIVEN ELEVATIONS TO OBTAIN U.S.G.S. ELEVATIONS.
- SPOT ELEVATION AT LOCATION OF DECIMAL POINT
- RECORD # 40505
- LANGLADE COUNTY SURVEYORS OFFICE
- DATE FILED: 11/14/94 BY: D. L. W. 11/14/94

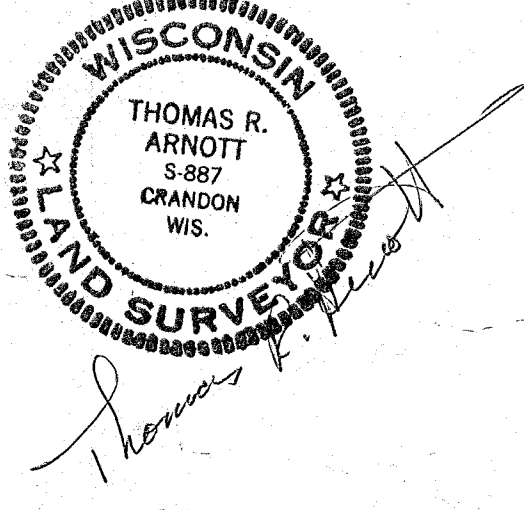

THOMAS R. ARNOTT REGISTERED LAND SURVEYOR P.O. BOX 835 ANTIGO, WIS. 54409	
SURVEY FOR MERIT GEAR CO. BOUNDARY AND TOPOGRAPHIC SURVEY PART OF BLOCK 17 OF THE OF THE ORIGINAL PLAT OF THE CITY OF ANTIGO, LANGLADE COUNTY, WISCONSIN.	
SCALE: 1" = 30'	DATE: JUNE, 1994
DC FILE: C:\DC\MERIT	