


MAP OF SURVEY

OF PART OF THE NORTHEAST 1/4 OF THE SOUTHEAST 1/4,
OF SECTION 3, TOWNSHIP 31 NORTH, RANGE 10 EAST,
TOWN OF ACKLEY, LANGLADE COUNTY WISCONSIN

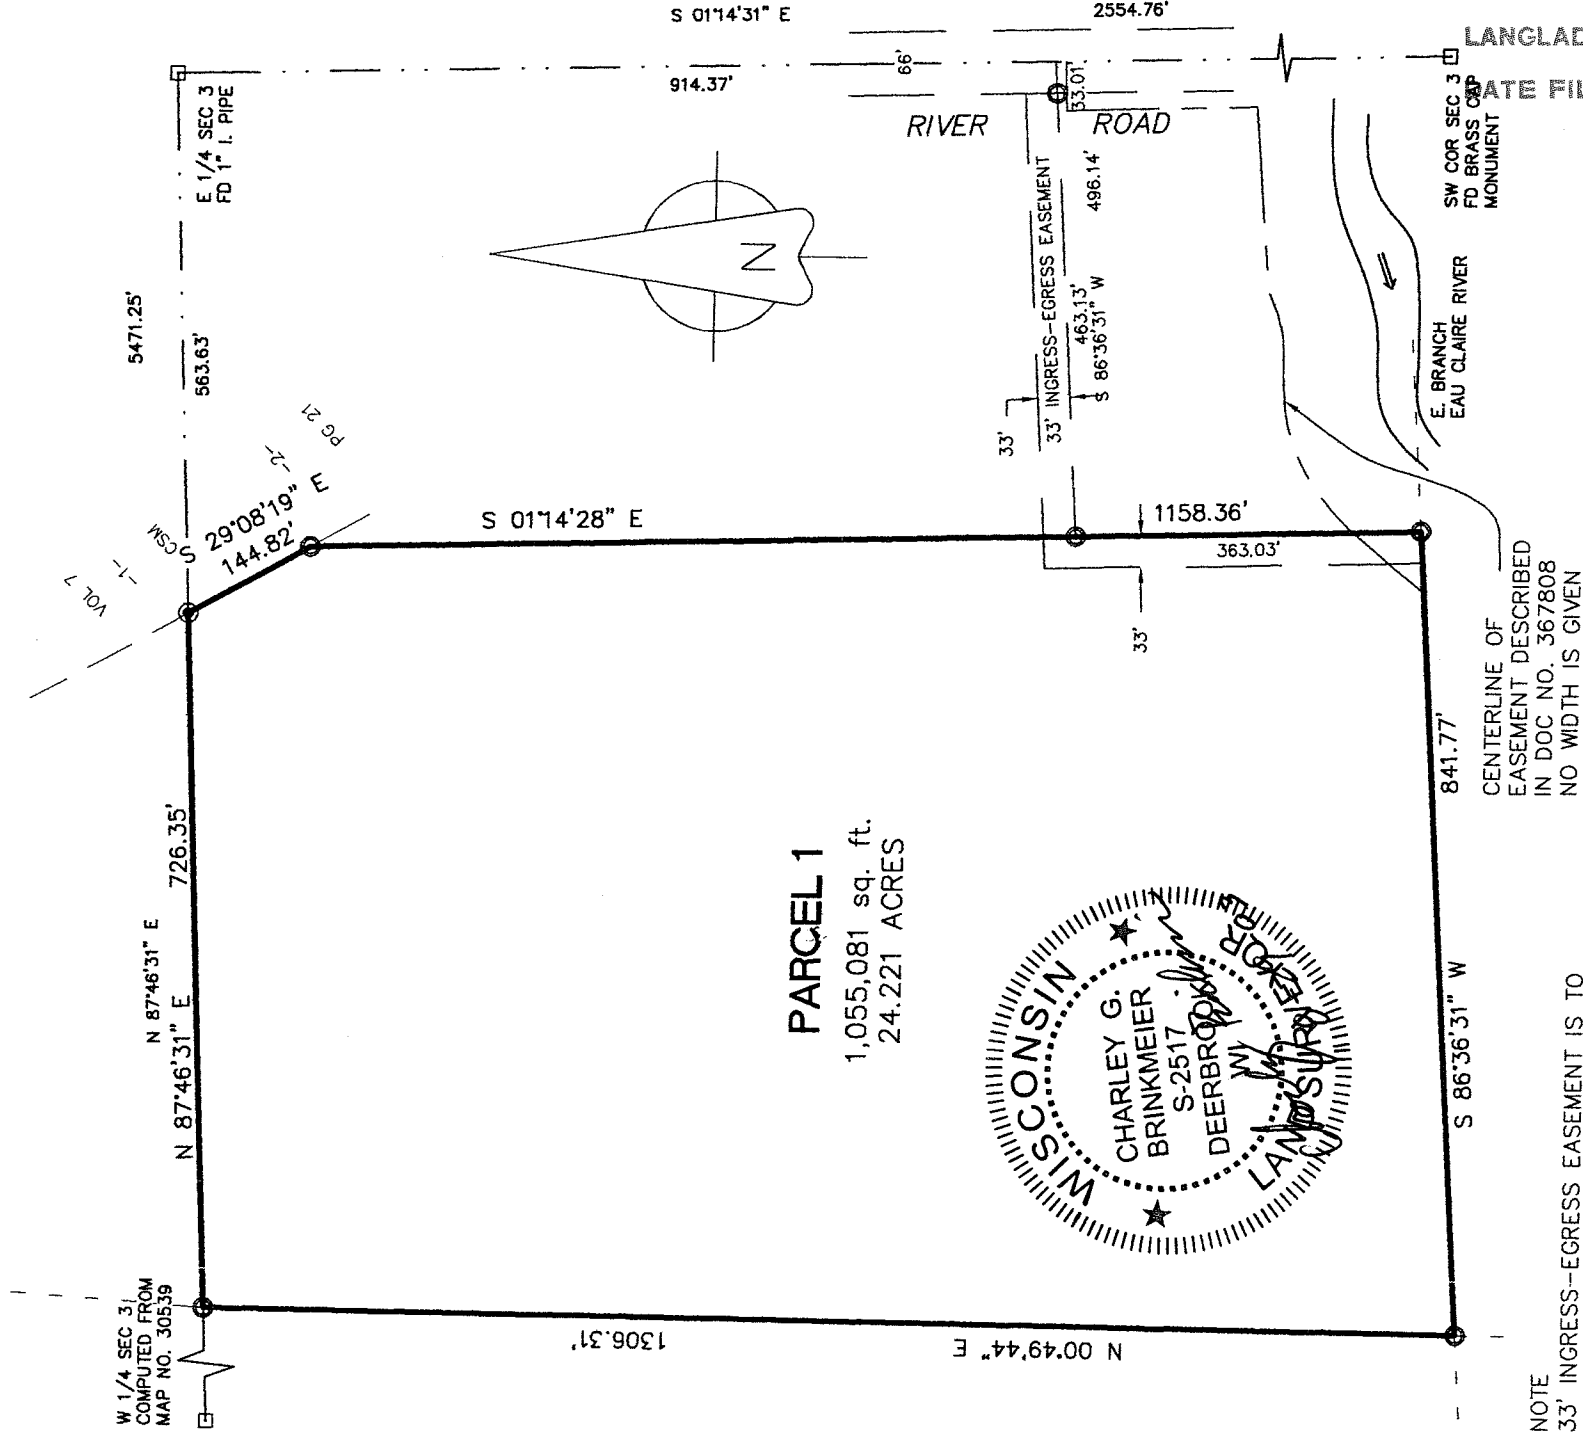

NOTE
33' INGRESS-EGRESS EASEMENT IS TO
ALLOW ACCESS TO PART OF THE SE - SE
OF SECTION 3, WHICH IS WEST OF THE
EAST BRANCH OF THE EAU CLAIRE RIVER.

- X— FENCE
- 1" X 24" IRON PIPE WEIGHING 1.4 LBS/LINEAL FOOT SET
- FOUND 1" I. PIPE
- FOUND GOV'T CORNER
- RECORD DATA

GRAPHIC SCALE



1 inch = 200ft.

SHEET 1 OF 2

SURVEY PROVIDED BY:

CHARLEY BRINKMEIER W12890 CTH I DEERBROOK WI 54424 715-623-4098
C:\Cornerstone Surveying\Jobs\Langlade\Ackley\Drawings\24 Acres.dwg 8/29/2003 10:16:56 AM CST

RECORD #

10627

LANGLADE COUNTY SURVEYORS OFFICE

DATE FILED:

SECTION INFORMATION WAS DERIVED FROM
MAP NO. 30539 WHICH IS LOCATED IN
THE LANGLADE CO. SURVEYOR'S OFFICE

2/2/04 BY: D. TLUSTY

ALL PIPES ARE OUTSIDE DIAMETERS
BEARINGS ARE REFERENCED TO THE
EAST LINE OF THE SE 1/4 OF SEC 3
ASSUMED TO BEAR S 1°14'31" E

LANGLADE COUNTY MAP OF SURVEY

I, Charley G. Brinkmeier, Registered Land Surveyor, hereby certify:

That I have surveyed, divided and mapped by the order of Kenneth Rasmussen, a parcel of land being part of the Northeast $\frac{1}{4}$ of the Southeast $\frac{1}{4}$ of Section 3, Township 31 North, Range 10 East, Town of Ackley, Langlade County, Wisconsin more particularly described as follows:

PARCEL 1

Commencing at the East $\frac{1}{4}$ corner of Section 3; thence S $87^{\circ} 46' 31''$ W, 563.63 feet to the Southwest corner of Lot 1 of Volume 7 Certified Survey Maps Page 21 and the point of beginning of the parcel herein described; thence S $29^{\circ} 08' 19''$ E, 144.82 feet; thence S $1^{\circ} 14' 28''$ E, 1158.36 feet to the South line of the Northeast $\frac{1}{4}$ of the Southeast $\frac{1}{4}$ of Section 3; thence S $86^{\circ} 36' 31''$ W, 841.77 feet to the Southwest corner of the Northeast $\frac{1}{4}$ of the Southeast $\frac{1}{4}$ of Section 3; thence N $0^{\circ} 49' 44''$ E, 1306.31 feet to the Northwest corner of the Northeast $\frac{1}{4}$ of the Southeast $\frac{1}{4}$ of Section 3; thence N $87^{\circ} 46' 31''$ E, 726.35 feet to the point of beginning of the parcel herein described.

Said parcel contains 1,055,081 Square Feet or 24.221 Acres.

Subject to all roadways and easements of record.

That this map is a true and correct representation of all exterior boundaries of the land surveyed and the subdivision thereof made to the best of my knowledge and belief;

That I have fully complied with the provisions of Chapter 236.34 of the Wisconsin Statutes and Chapter 18 of the Langlade County Land Division Ordinance;

Dated this 29th day of August, 2003

Charley Brinkmeier R.L.S. No. S-2517

Prepared by:
Charley Brinkmeier.
W12890 CTH I
Deerbrook, WI 54424
Sheet 2 of 2 Sheets



Prepared for:
Kenneth Rasmussen
N4664 River Road.
Antigo, WI 54409